


ANNEXURE D

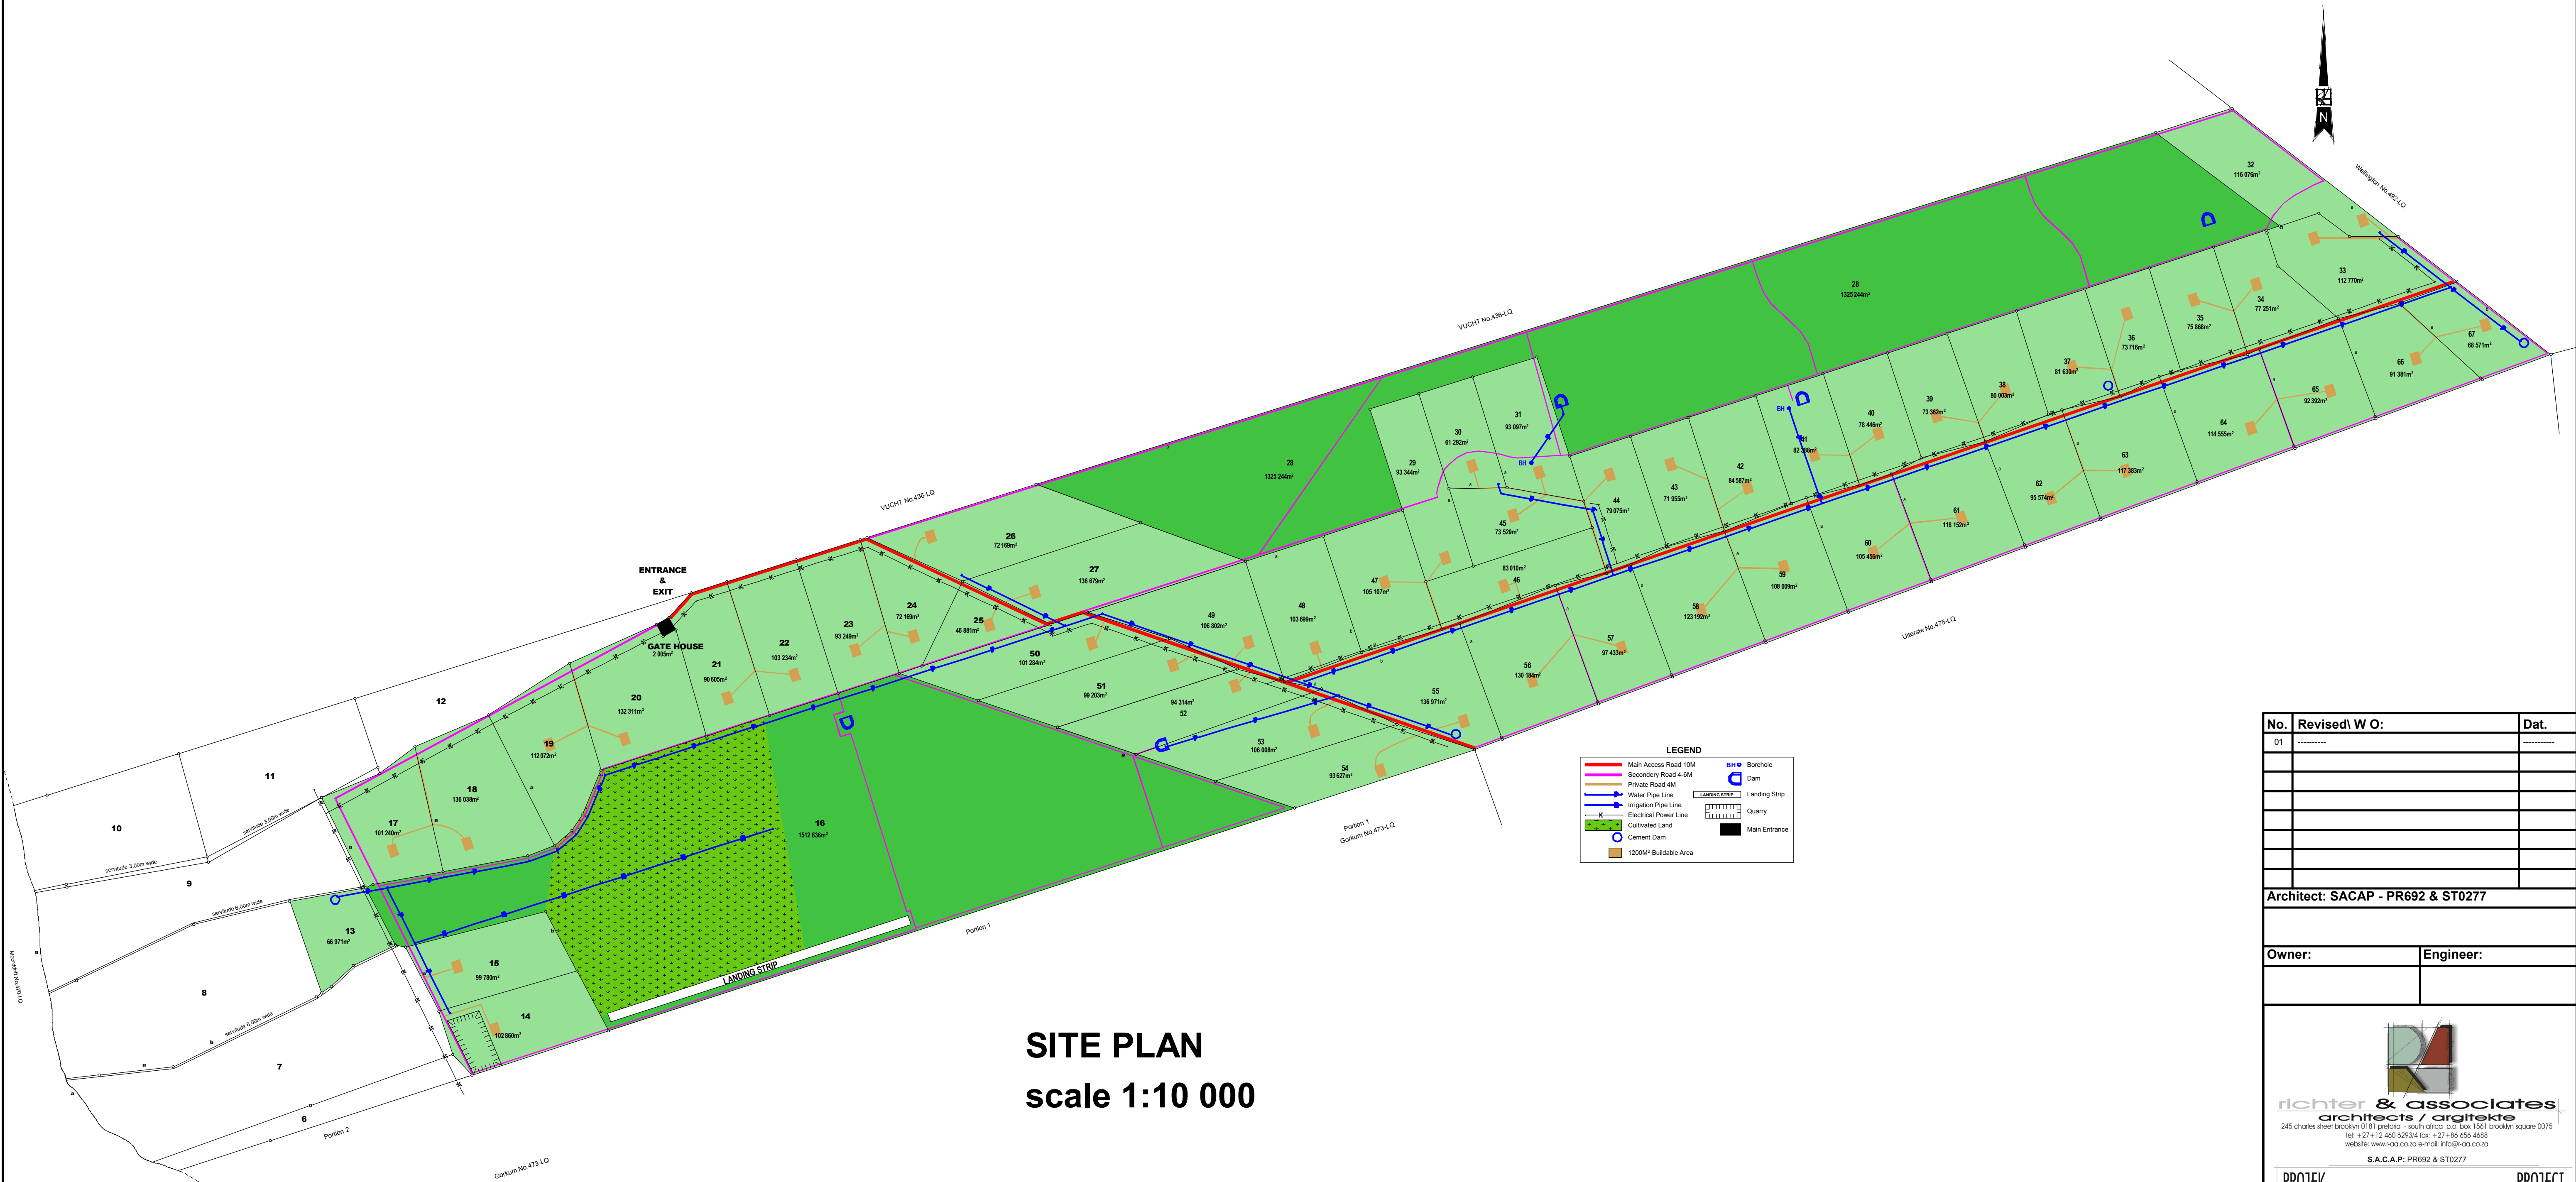


SITE PLAN
scale 1:10 000

No.	Revised W O:	Dat.
01		

Architect: SACAP - PR692 & ST0277

Owner:	Engineer:

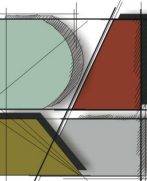

richter & associates
architects / argitekte
245 charles street brooklyn 0161 pretoria - south africa p.o. box 1561 brooklyn square 0075
tel: +27-12-420-6293/4 fax: +27-12-420-650-4465
website: www.r-a.co.za e-mail: info@r-a.co.za
S.A.C.A.P: PR692 & ST0277

PROJEKPROJECT



Commiphora
ECO AND WILDLIFE PARK
NEW PROPOSED DEVELOPMENT FOR
COMMIPHORA ECO & WILDLIFE PARK
LEPHALALE.

DATUM/DATEDRAWN/GETEKEN

APRIL 2009WC

TEKENINGDRAWING

ANNEXURE D - SITE PLAN

SKAAL/SCALE	1:10 000
PROJEK NR PROJECT NO	1298
TEKENING NR DRAWING NO	01/SITE

COPTRIGHT RESERVED BY ARCHITECT
KOPIEREG VOORBEHOU DEUR ARGITEK